




NOTES:  
 SUBJECT TO MANUFACTURING AND TRANSPORTATION CONSTRAN.  
 "Disclaimer: These drawings and detailing are for reference only and BRC is not liable for any consequences from the use of these drawings and detailing."

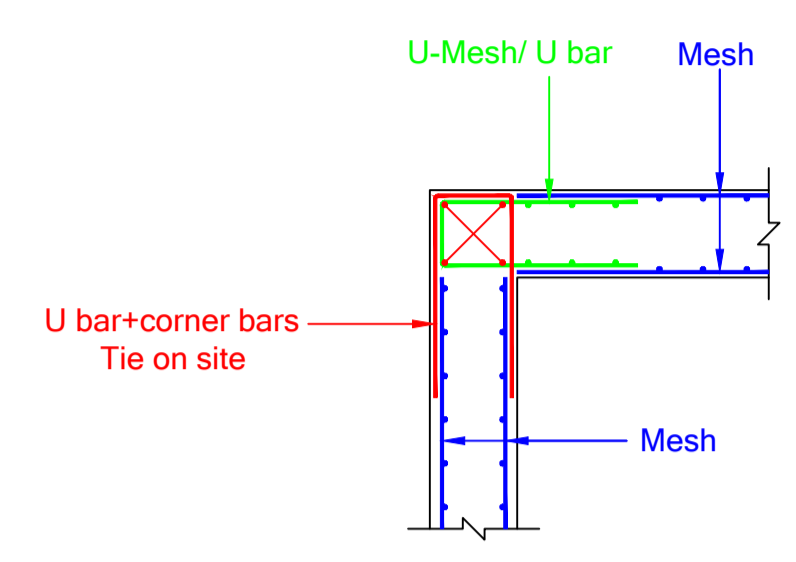


TYPICAL WALL  
L-CORNER DETAILS

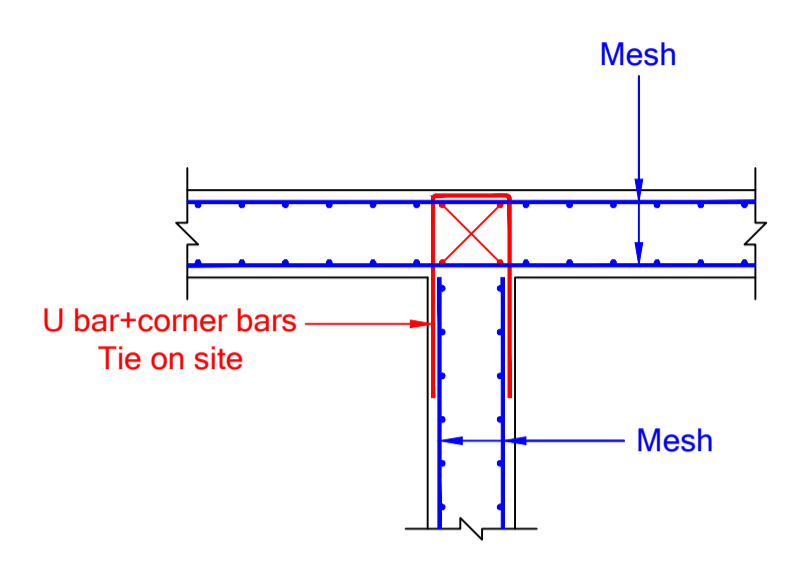

TYPICAL WALL  
T-JUNCTION DETAILS

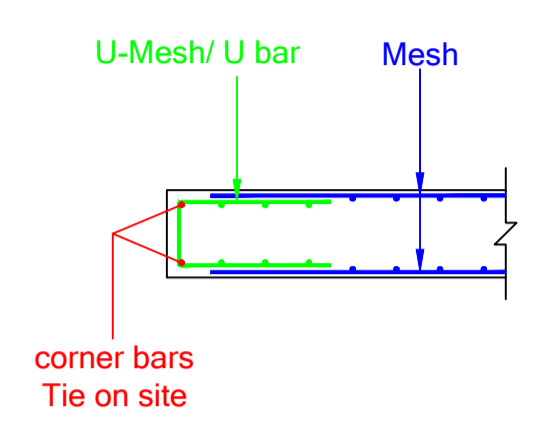


TYPICAL WALL  
END DETAILS

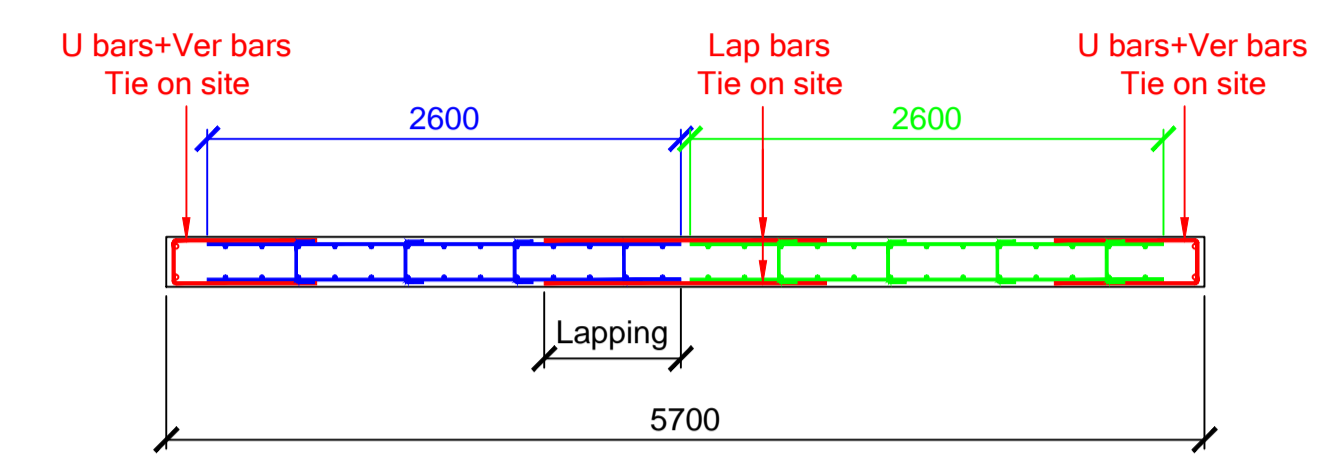


WALL DETAIL

- Note:
1. Reinf. as specified
  2. C-links - As specified (if not T10-600 b/w)
  3. All U bars, lap bars & corner bars - Tie on site
  5. Lapping - As specified

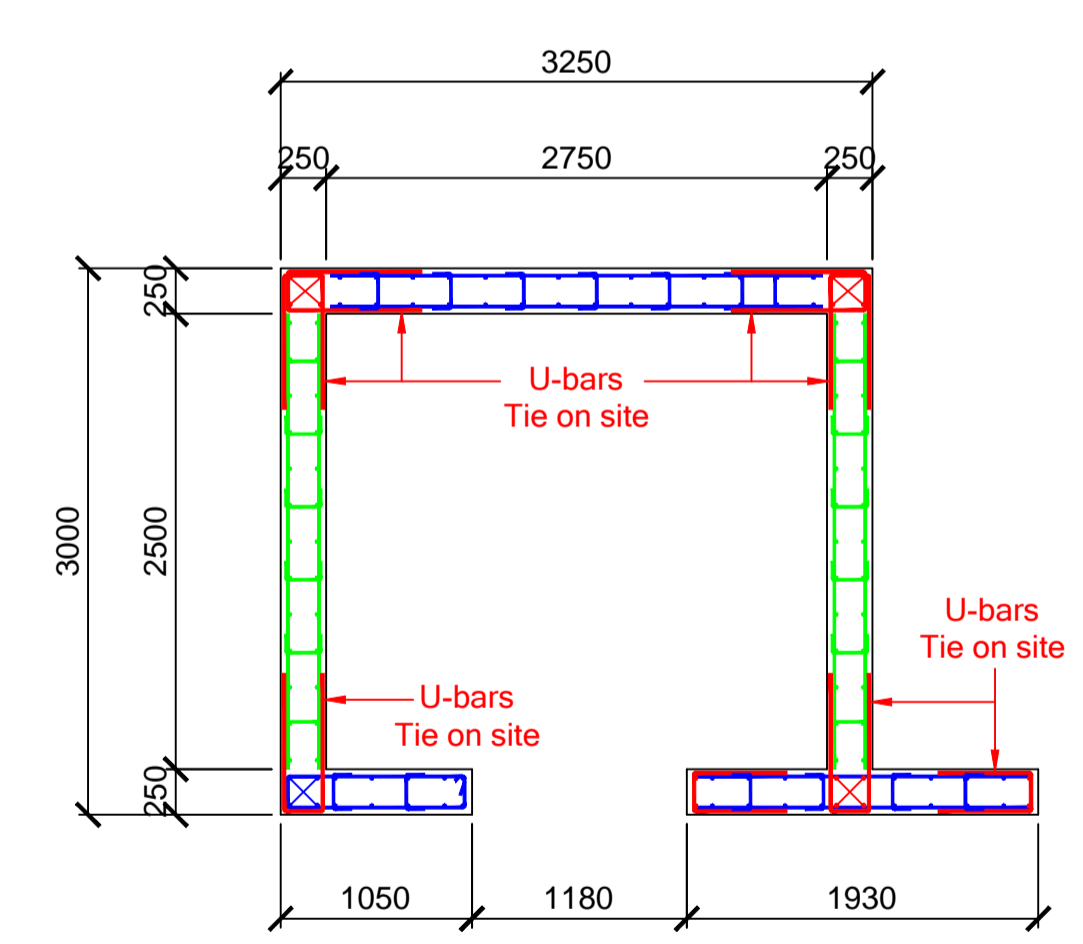


LIFT CORE WALL

- Note:
1. Reinf. as specified
  2. C-links - As specified (otherwise T10-600 b/w)
  3. All U bars, lap bars & corner bars - Tie on site
  5. Lapping - As specified

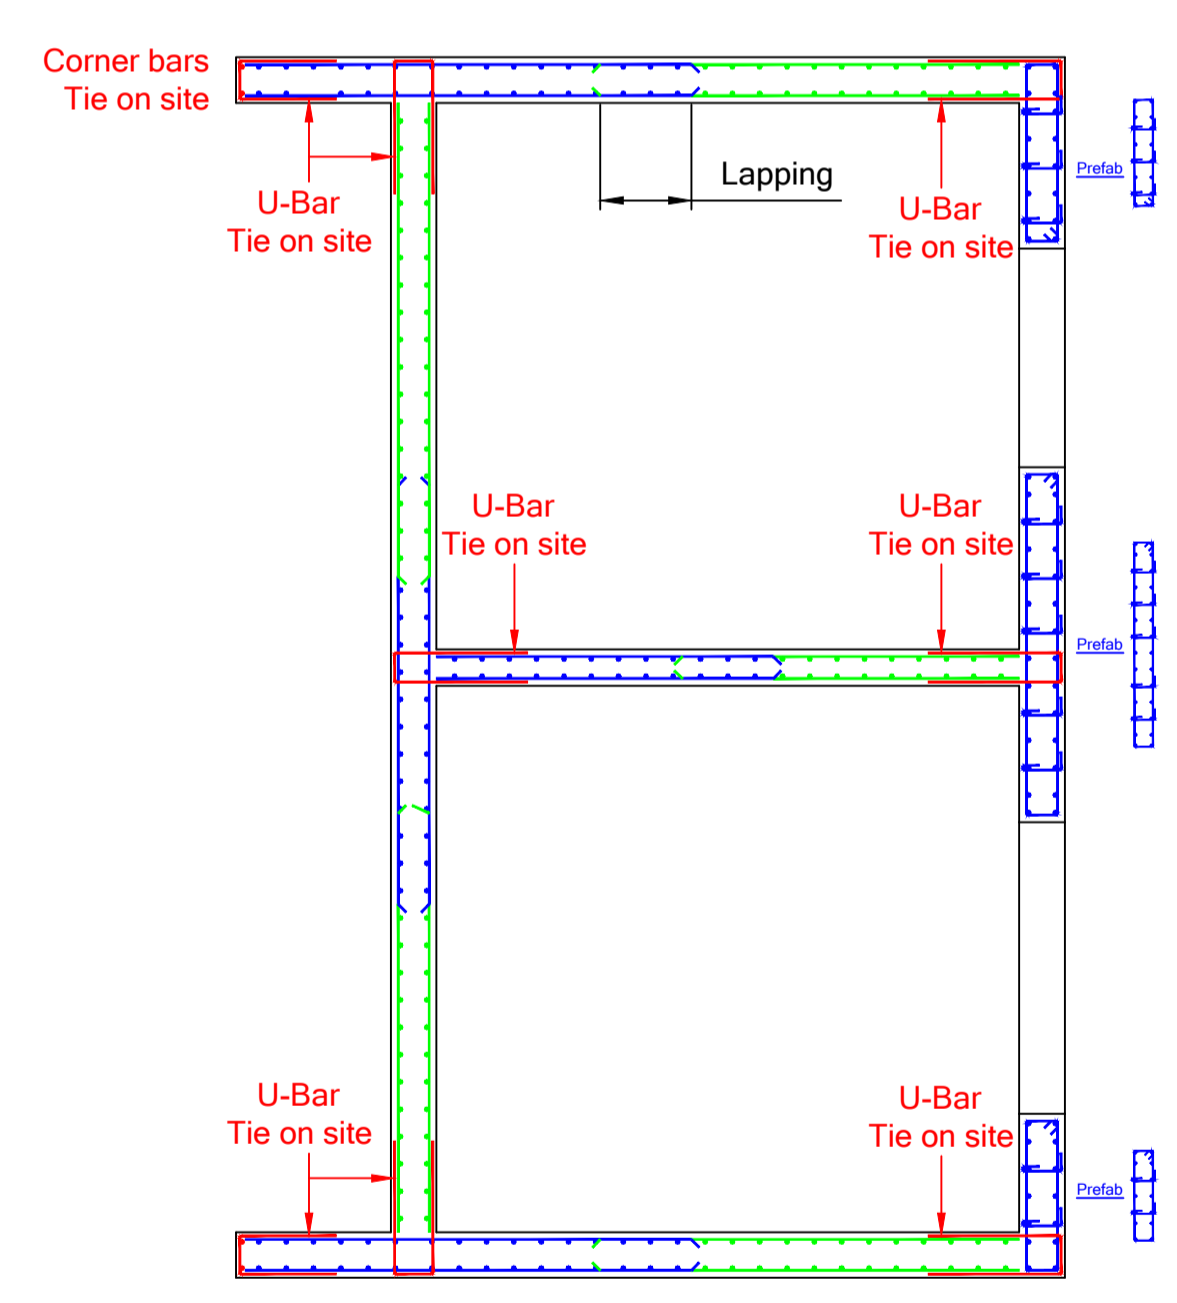

LIFT CORE WALL

- Note:
1. Reinf. as specified
  2. Hooks - As specified (otherwise T10-600 b/w)
  3. All U bars, lap bars & corner bars - Tie on site
  5. Lapping - As specified

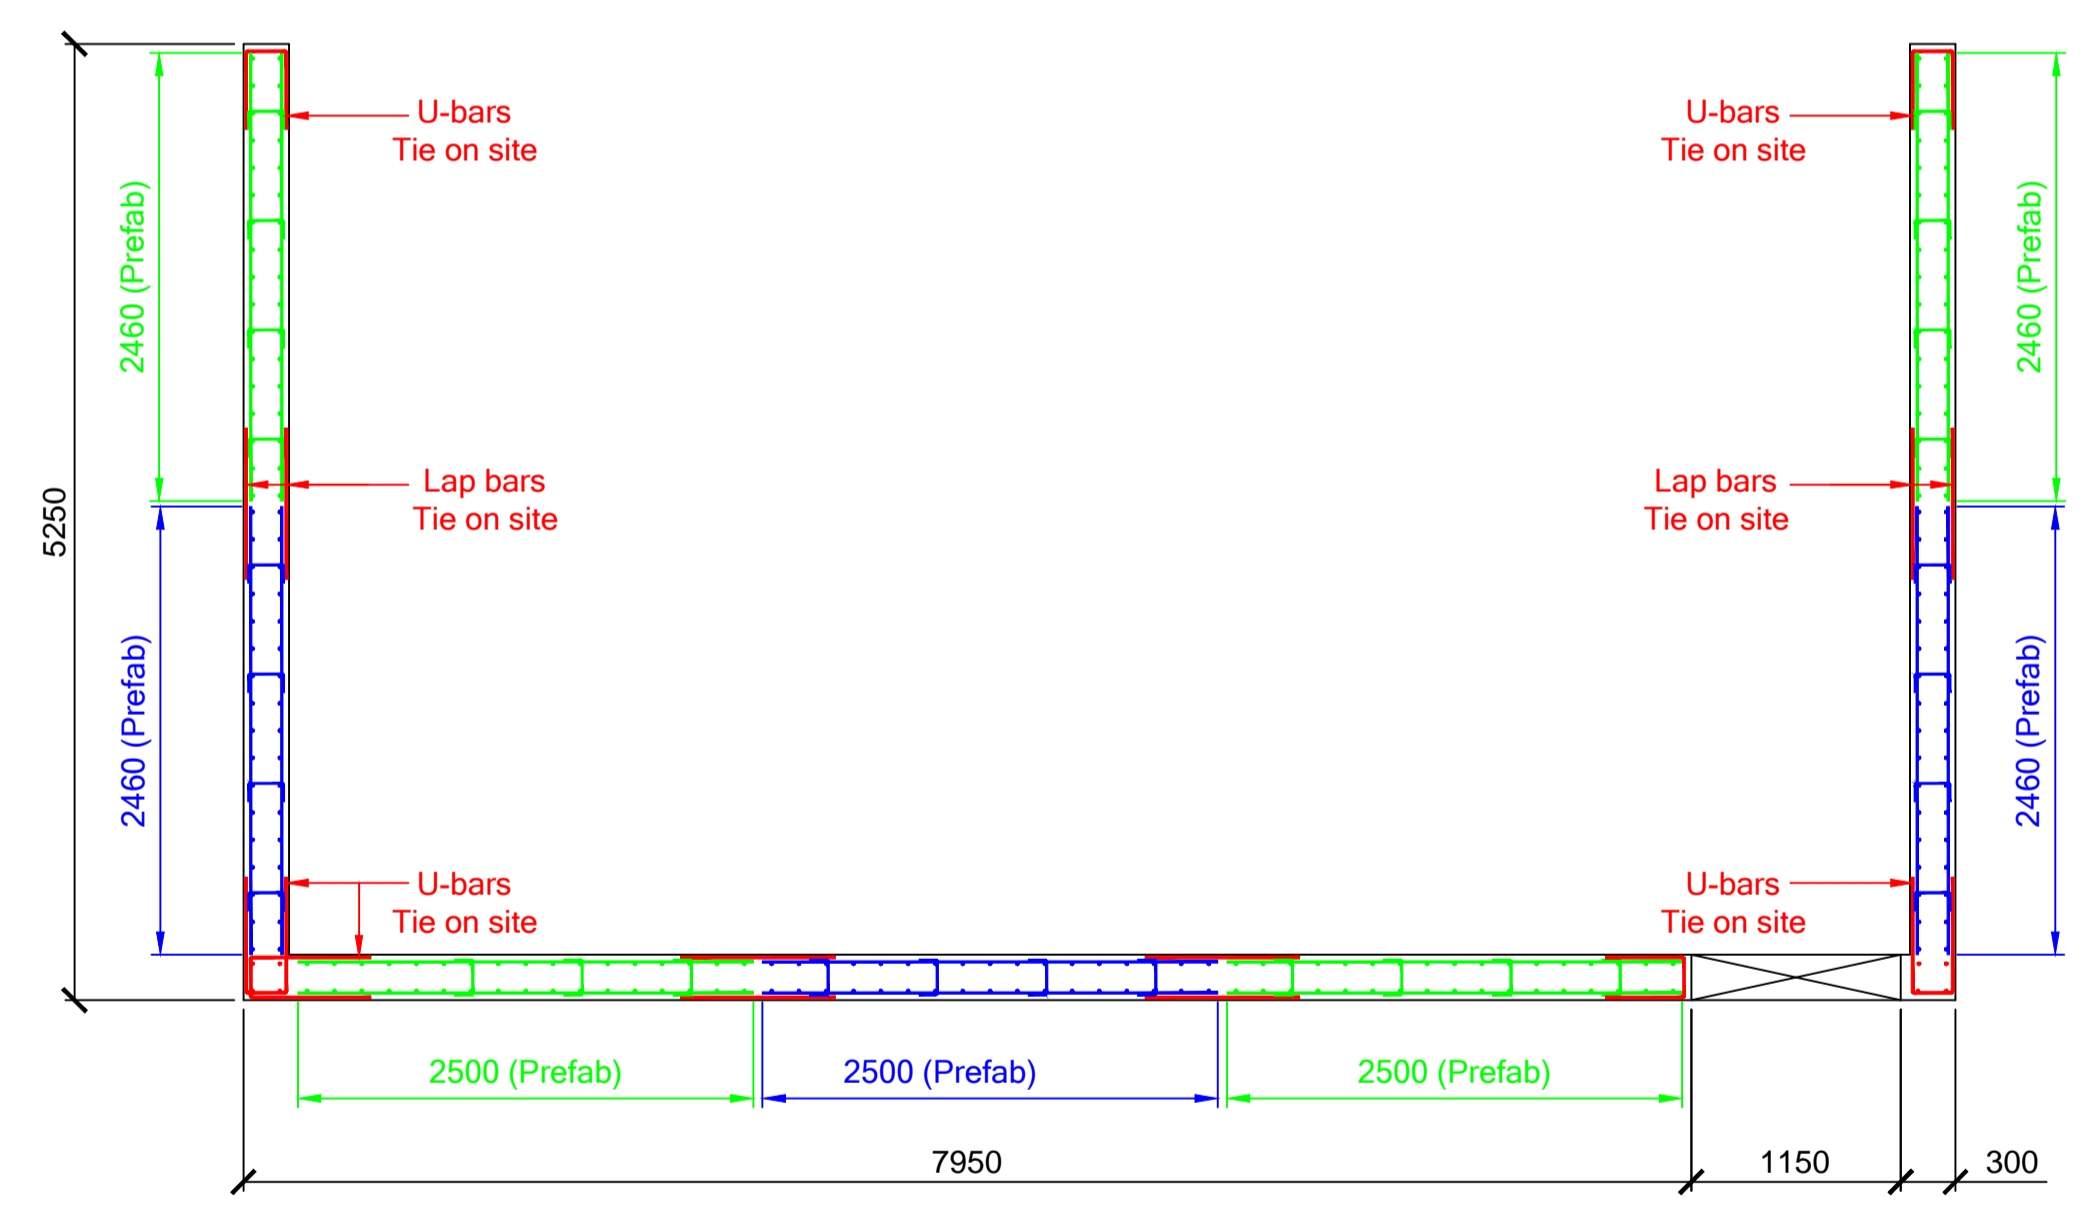



STAIR WALL

- Note:
1. Reinf. as specified
  2. C-links - As specified (otherwise T10-600 b/w)
  3. All U bars, lap bars & corner bars - Tie on site
  5. Lapping - As specified


**BRC Prefab**  
 The Art of Reinforcing  
 BRC ASIA LIMITED  
 350 Jalan Boon Lay, Jurong Town, Singapore 619530  
 Telephone : 62652333 ; Fax : 62664728 (Engrg) ; 62652580 (Mktg)  
 Website : www.brc.com.sg , email : sales@brc.com.sg

JOB TITLE :  
 BRC PROPOSAL FOR WALL


EXTRACTED FROM DRAWING NO :	
DRAWING NO :	REV :
DATE :	DRAWN BY :
SCALE :	CHECKED BY :
FILE :	

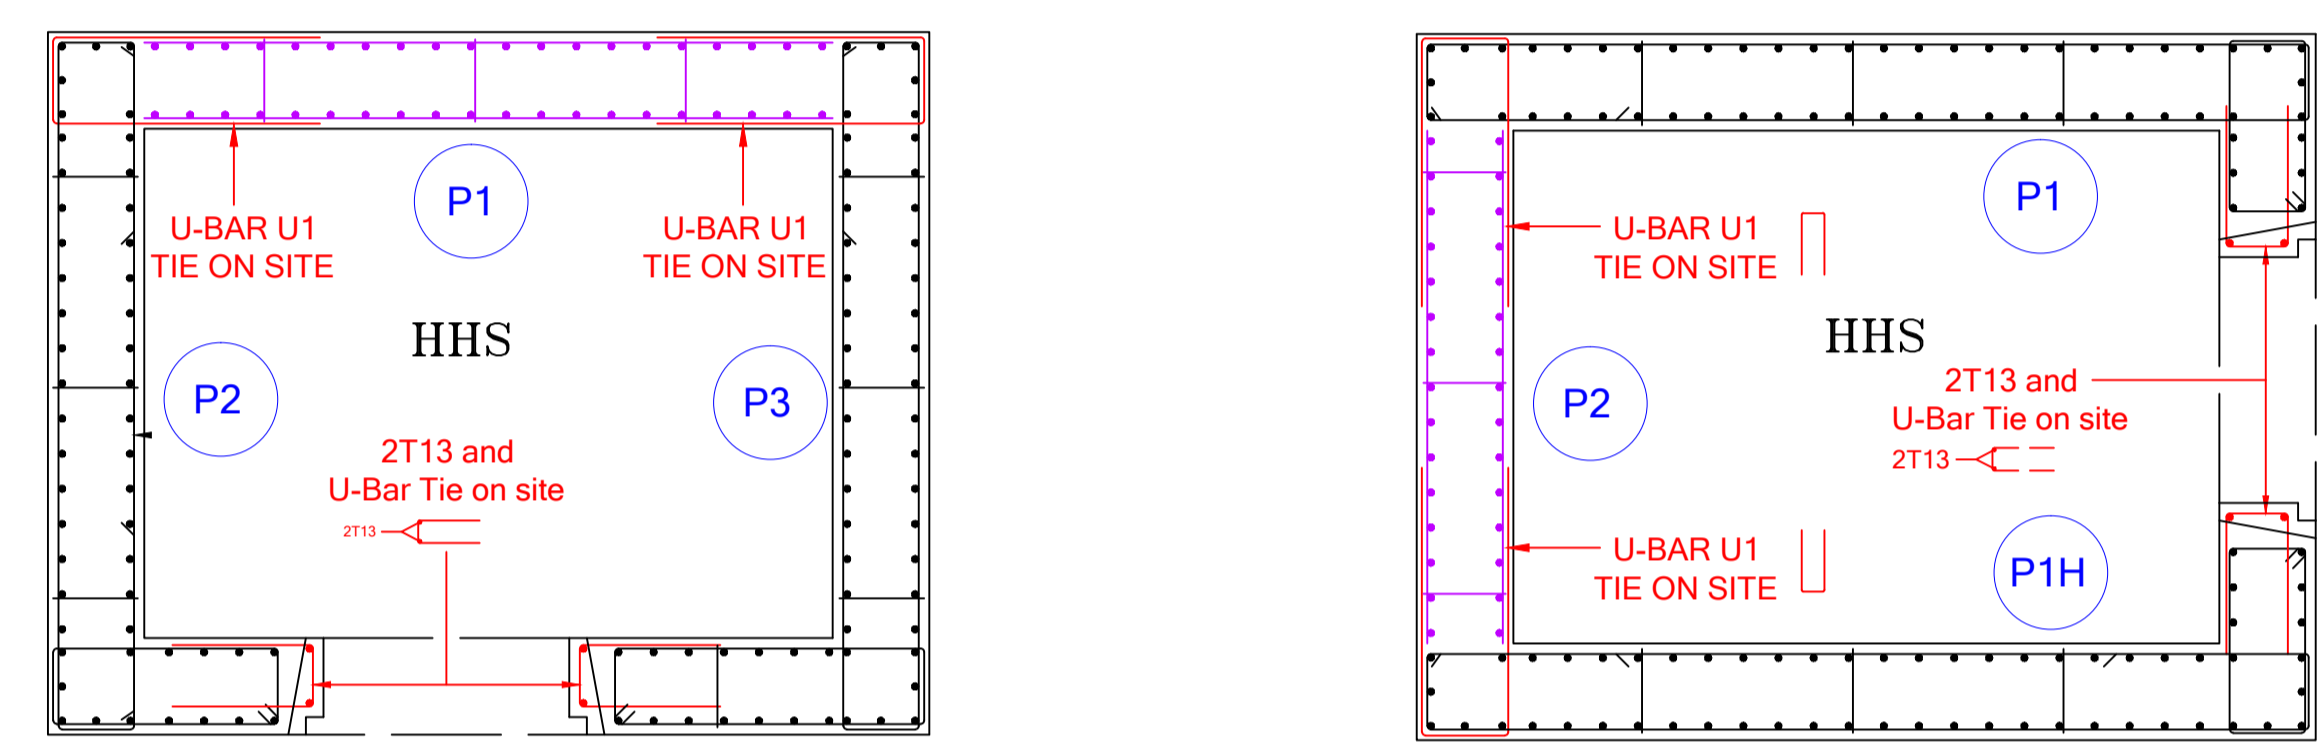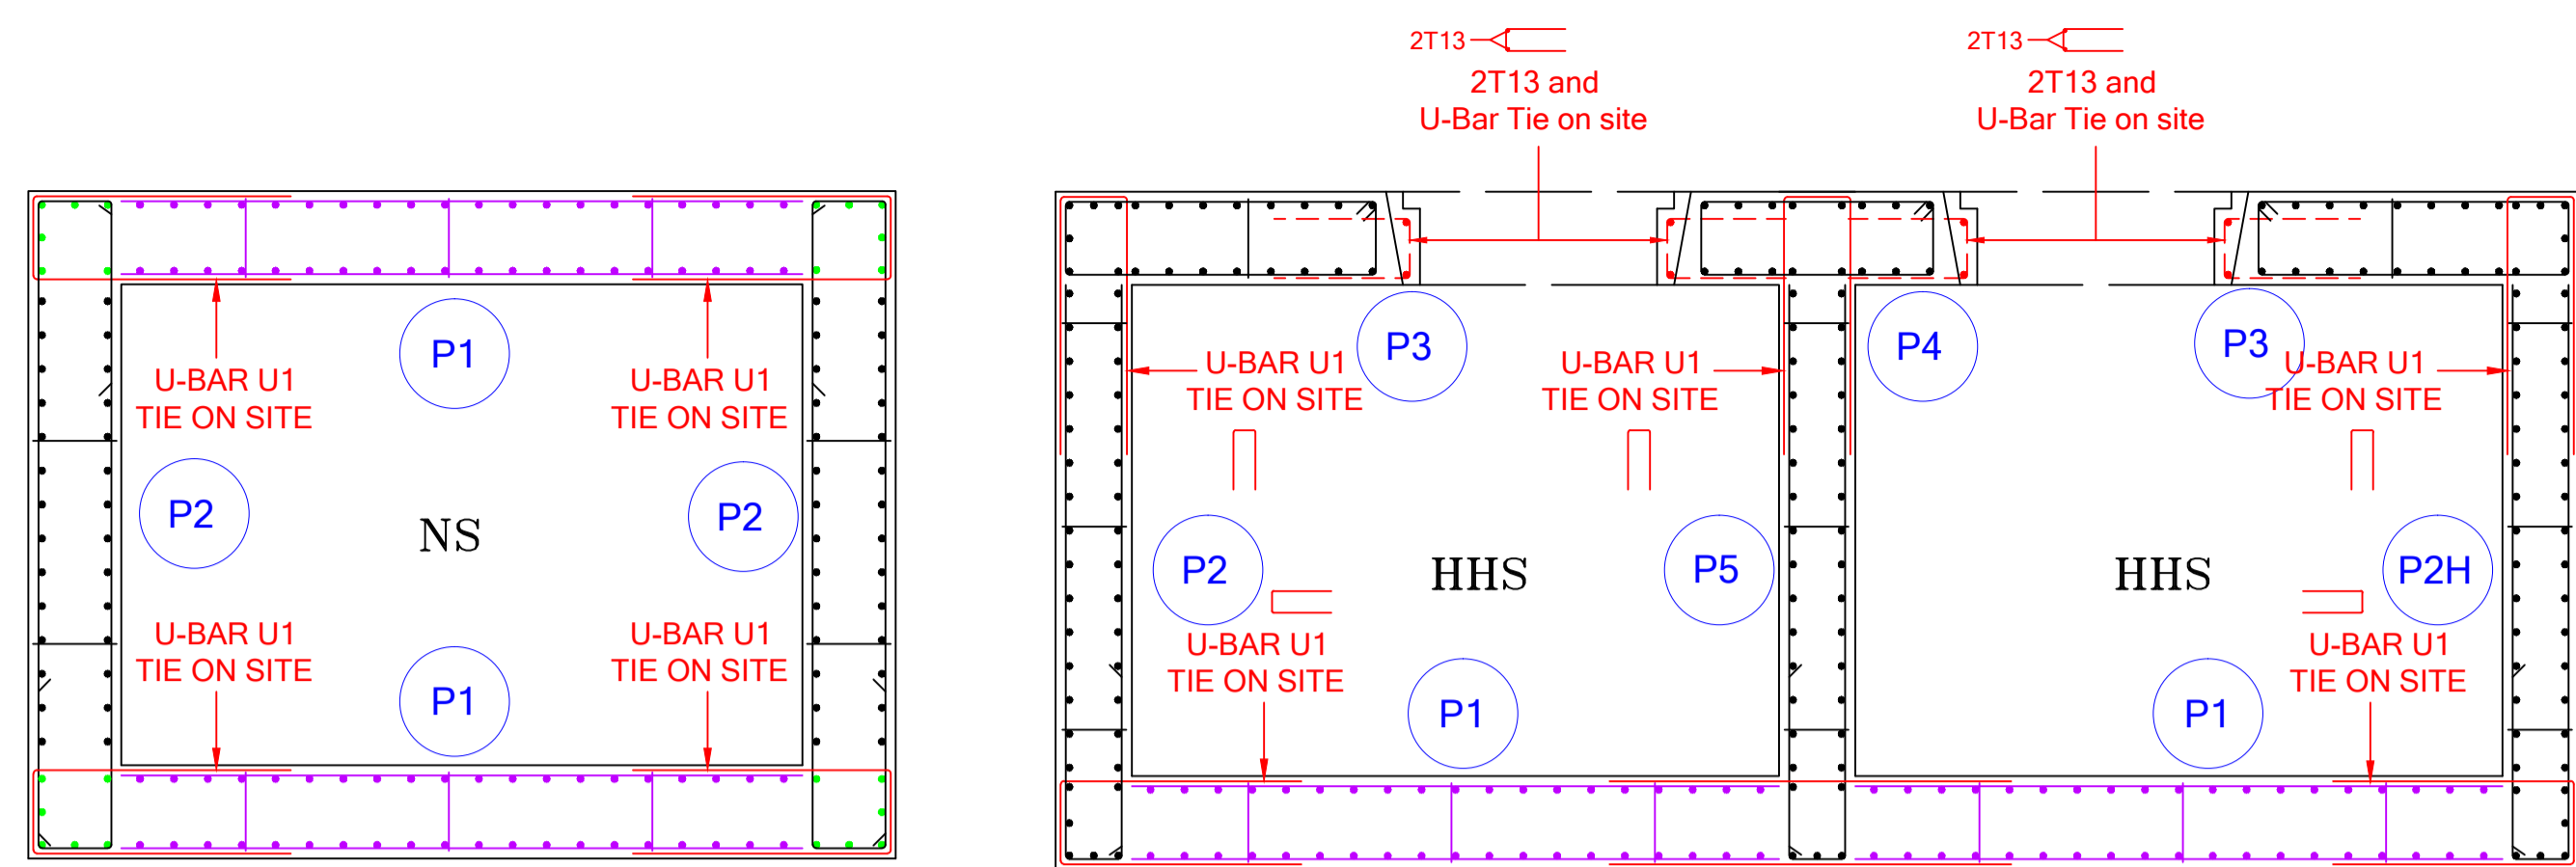

HHS (Cast-in-situ)

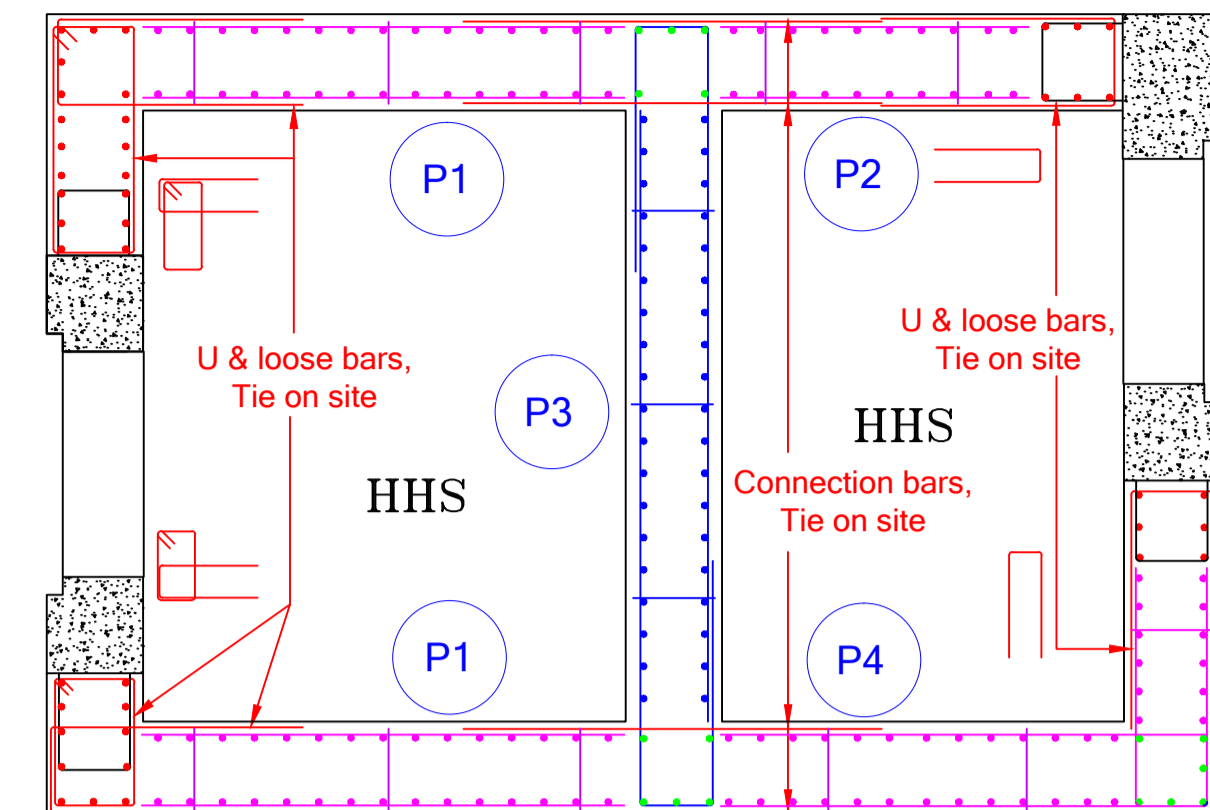


HHS (With Pre-cast Door Panel)

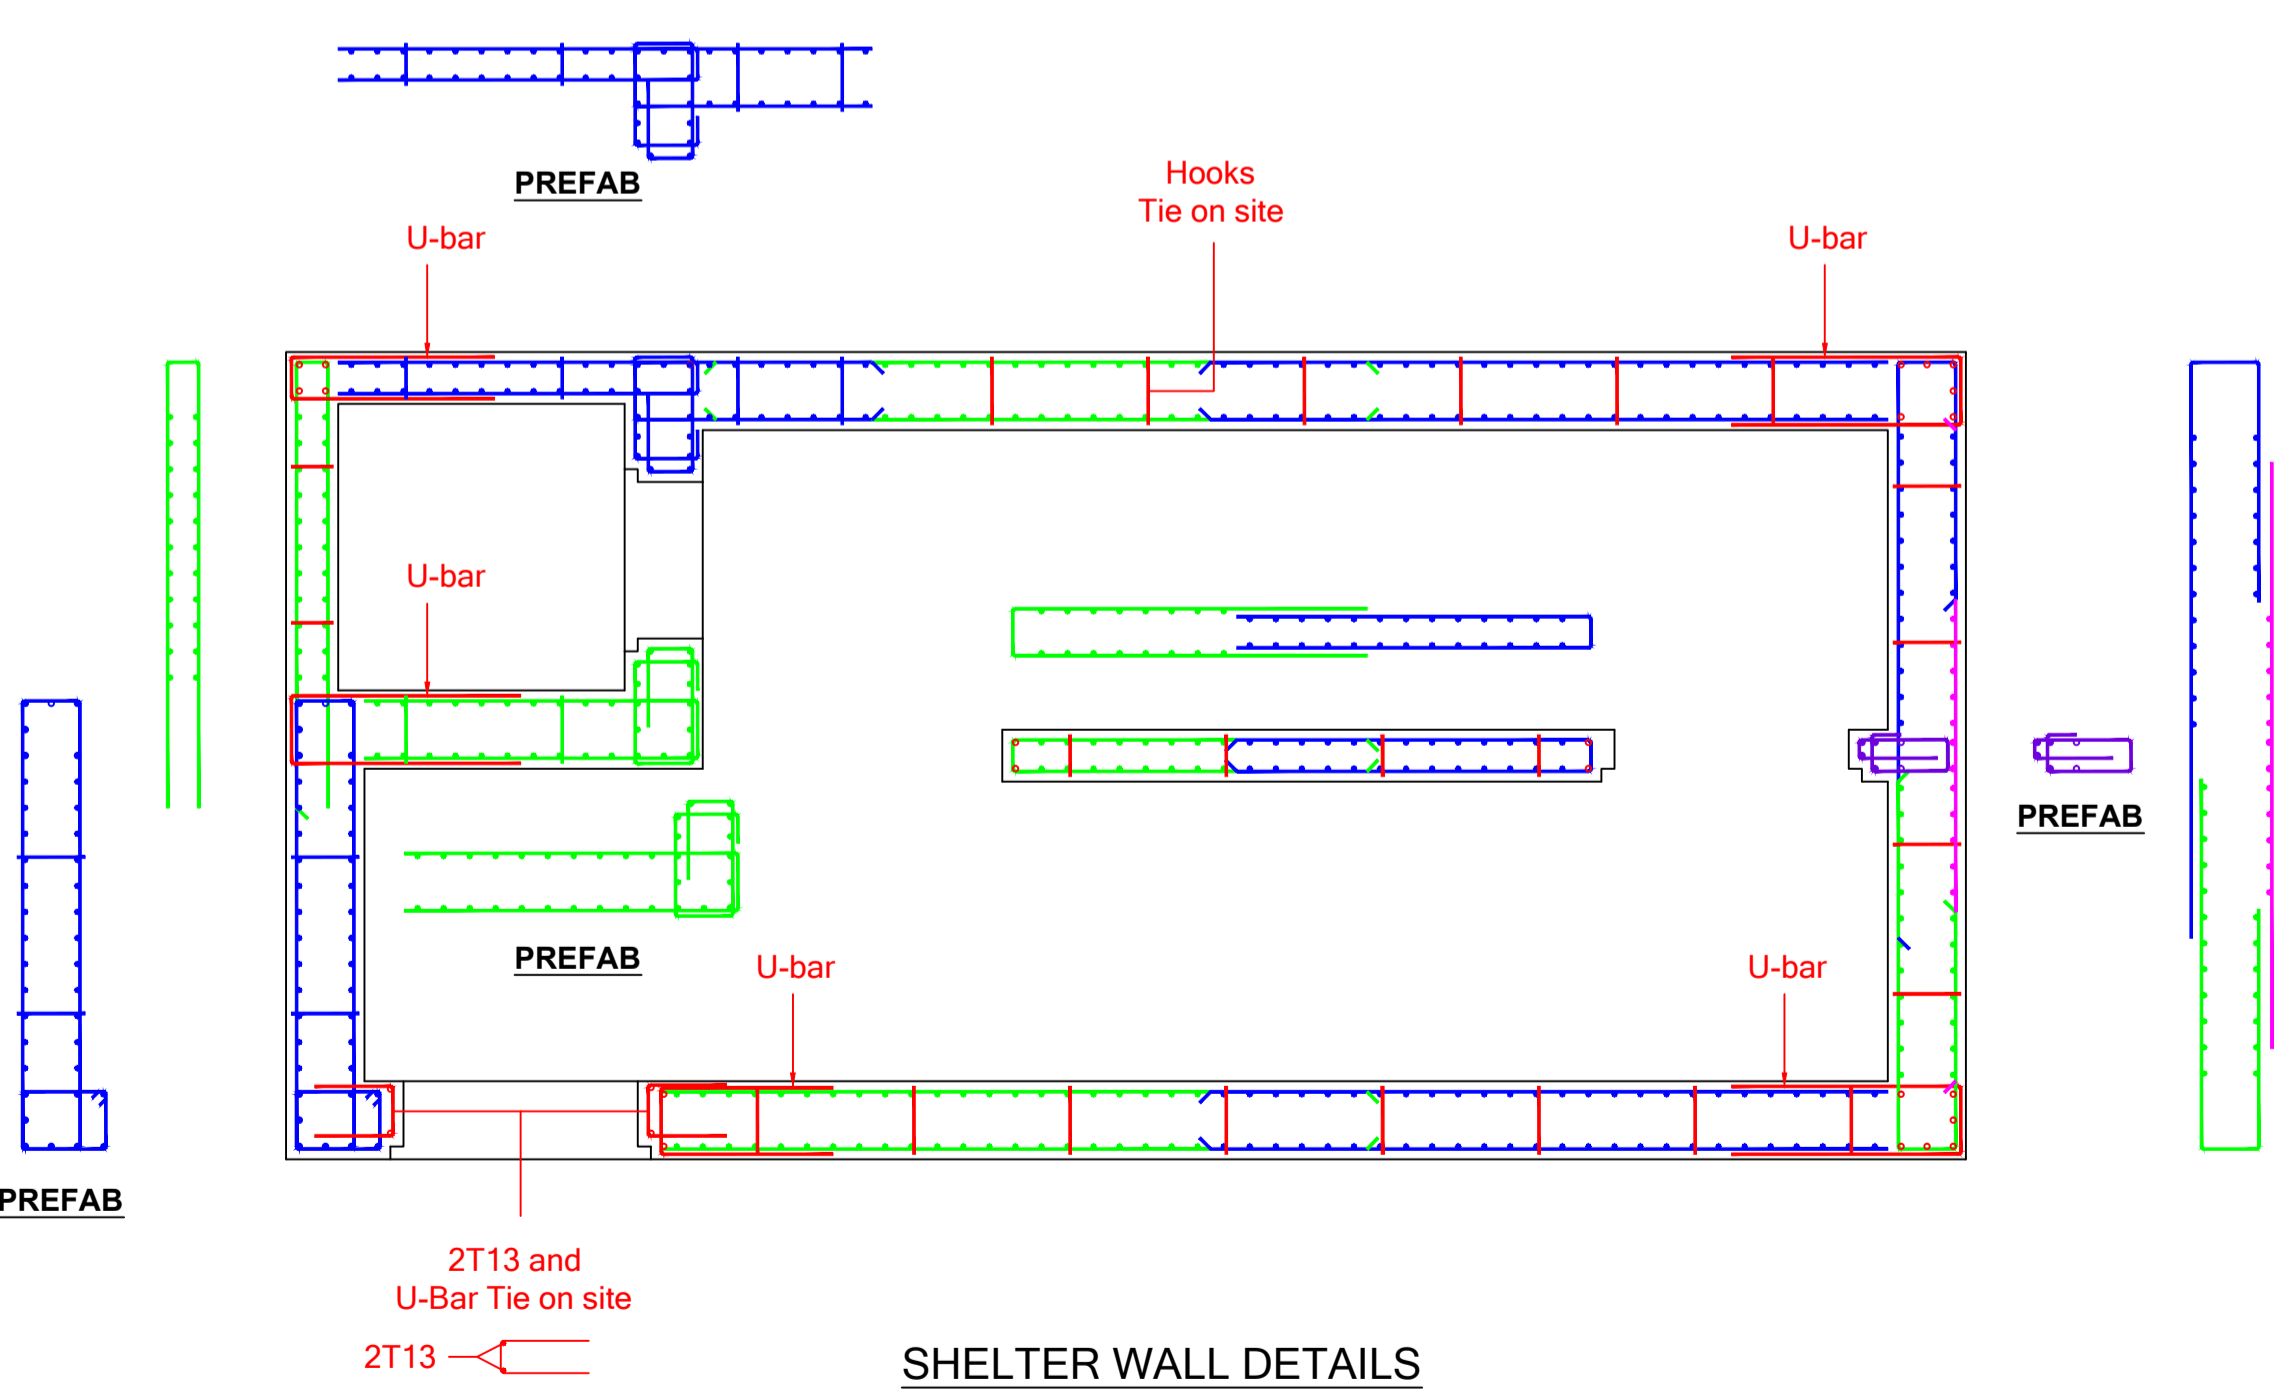

**SHelter WALL DETAILS**

Note:


1. Reinf. as specified (to be fabricated as Mesh / Prefab)
2. Hooks - As specified
3. All U bars, lap bars & corner bars - Tie on site
5. Lapping - As specified

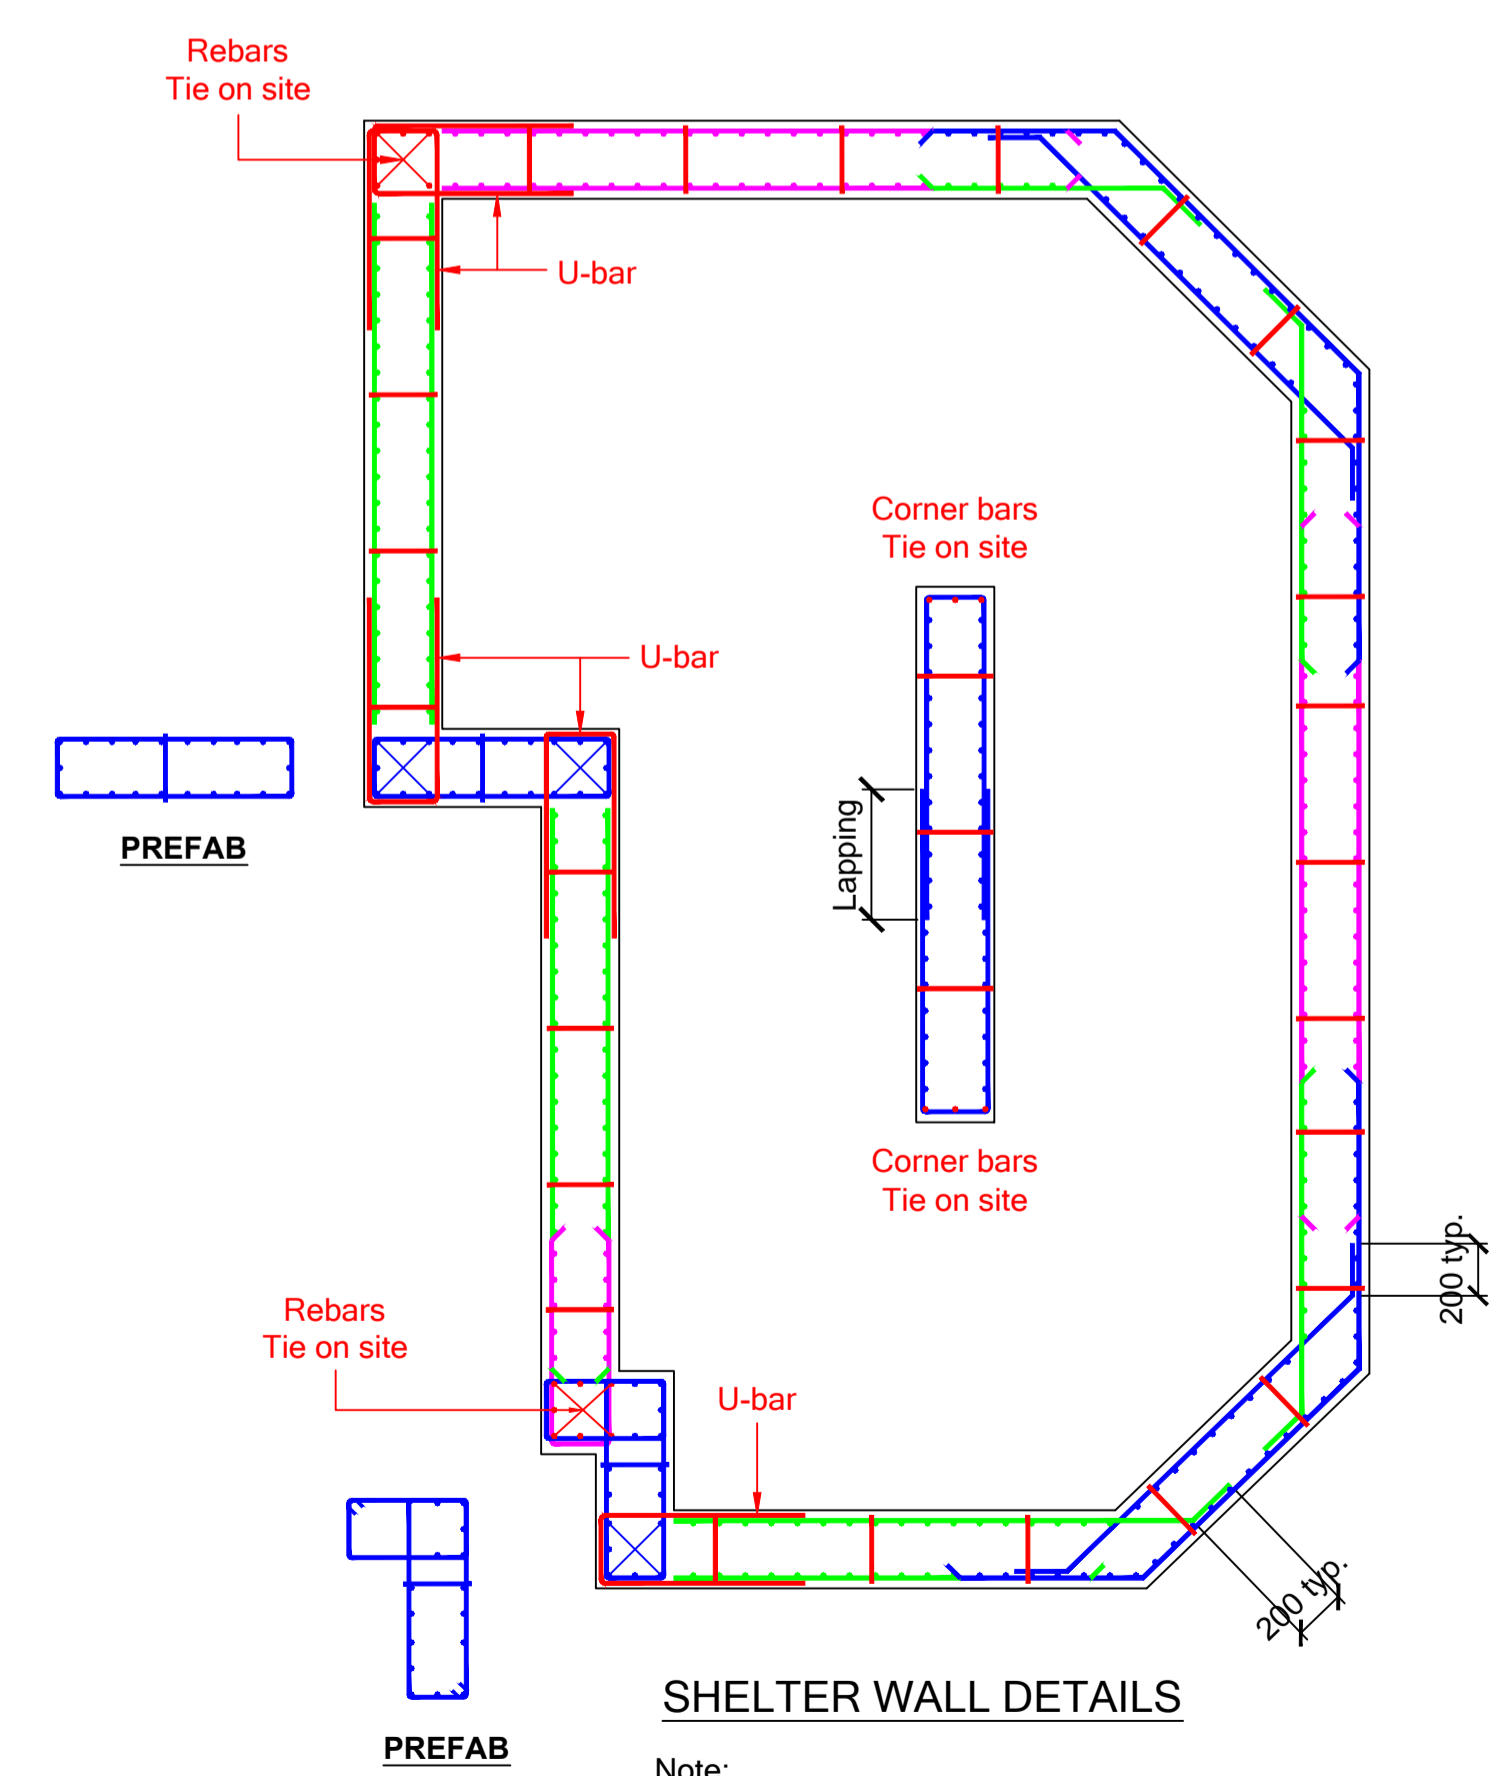

**SHelter WALL DETAILS**

Note:

1. Reinf. as specified (to be fabricated as Mesh / Prefab)
2. Hooks - As specified
3. All U bars, lap bars & corner bars - Tie on site
5. Lapping - As specified

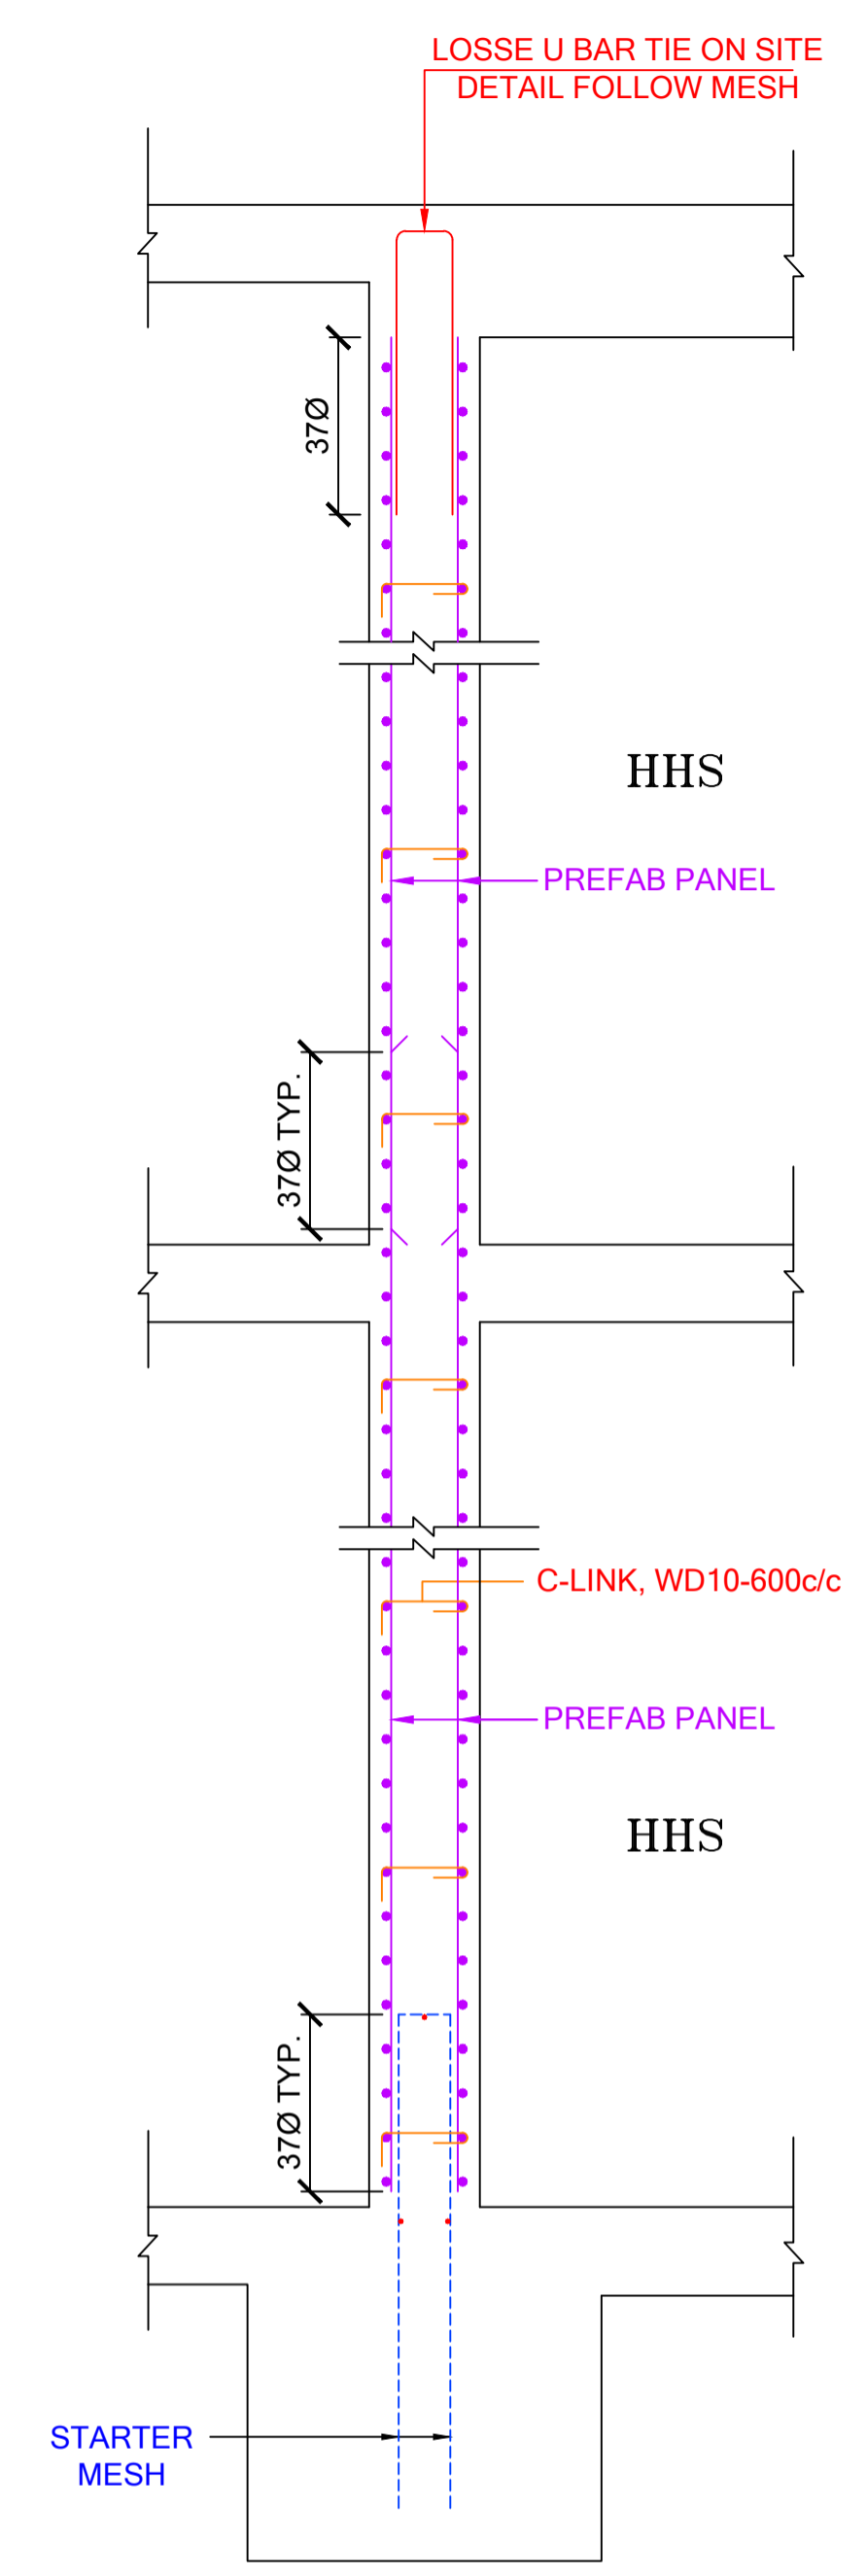

**TYPICAL SECTION OF HHS**  
ALL HOOKS FOR HHS WALL TO BE PLACED FACING INSIDE OF HHS.


NOTES:  
SUBJECT TO MANUFACTURING AND TRANSPORTATION CONSTRAIN.  
"Disclaimer: These drawings and detailing are for reference only and BRC is not liable for any consequences from the use of these drawings and detailing."

**BRC Prefab**  
The Art of Reinforcing  
**BRC ASIA LIMITED**  
350 Jalan Boon Lay, Jurong Town, Singapore 619530  
Telephone : 62652333 ; Fax : 6264728 (Engrg) ; 62652580 (Mktg)  
Website : www.brc.com.sg , email : sales@brc.com.sg


JOB TITLE :  
BRC PROPOSAL FOR HHS WALL

EXTRACTED FROM DRAWING NO. :	
DRAWING NO. :	REV. :
DATE :	DRAWN BY :
SCALE :	CHECKED BY :
FILE :	


NOTES:  
 SUBJECT TO MANUFACTURING AND TRANSPORTATION CONSTRAN.  
 \*Disclaimer: These drawings and detailing are for reference only and BRC is not liable for any consequences from the use of these drawings and detailing.\*

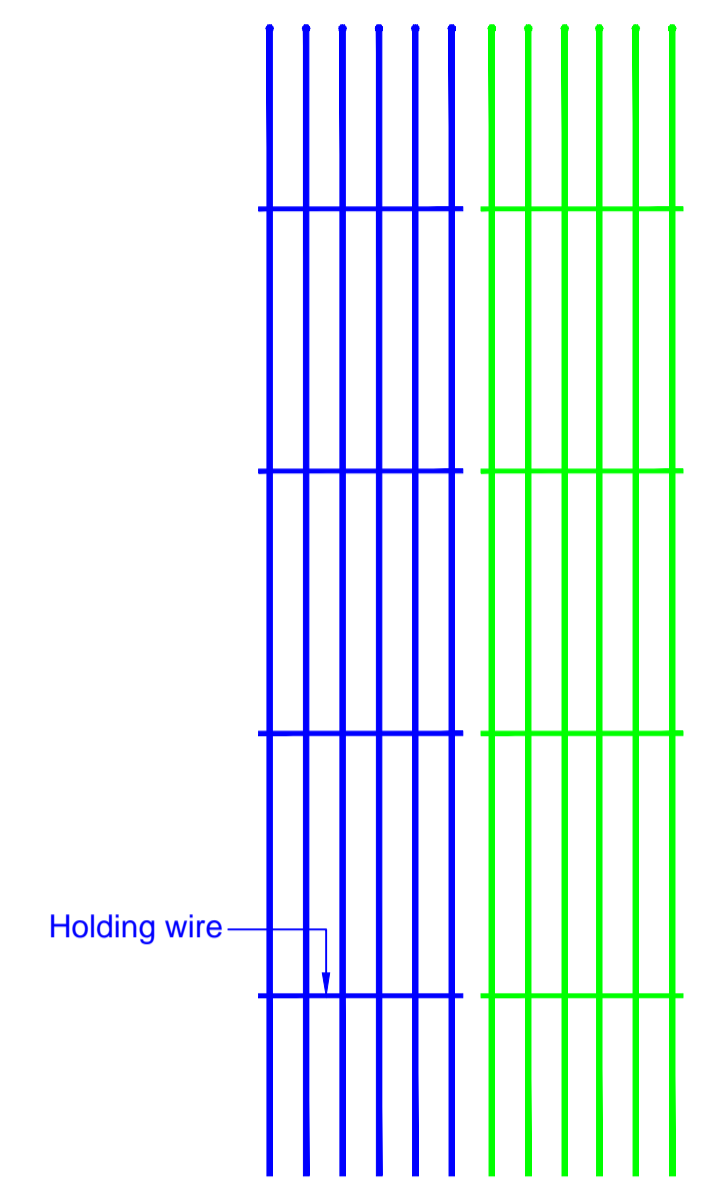


**BAR-MAT ELEVATION**  
 (Hori. bars, Tie on site)

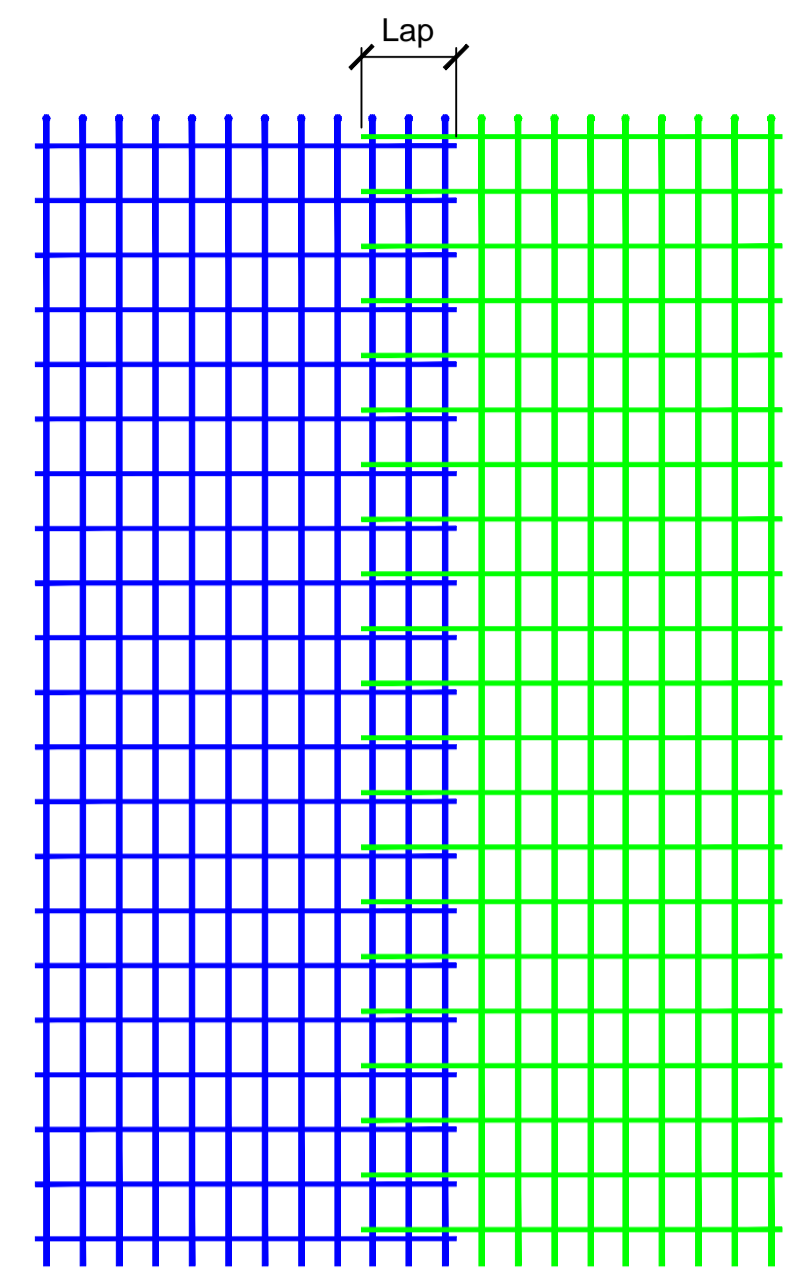

**MESH ELEVATION**

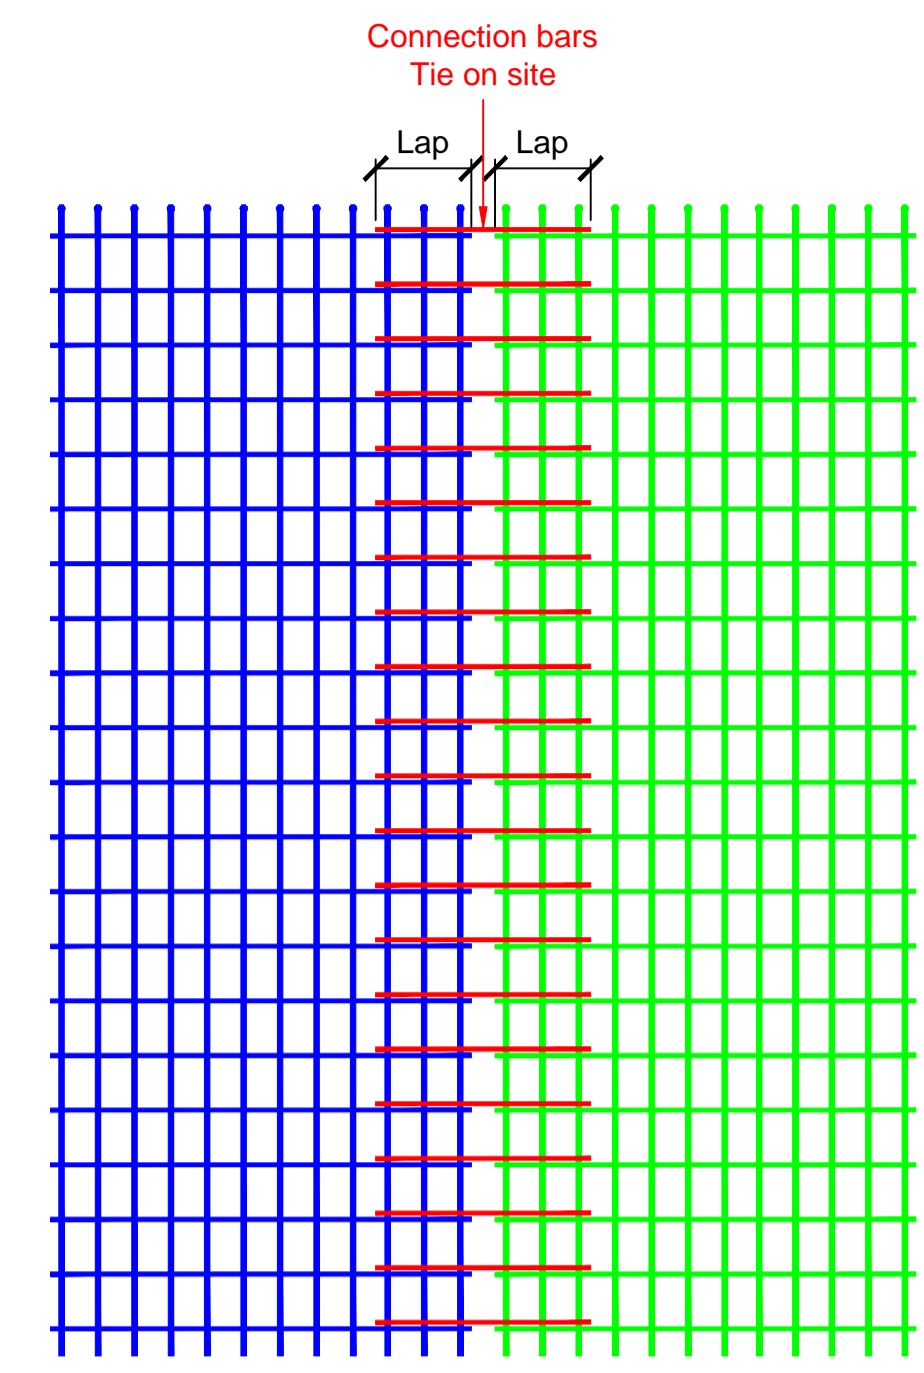


**PREFAB ELEVATION**  
 (Connection bars, Tie on site)

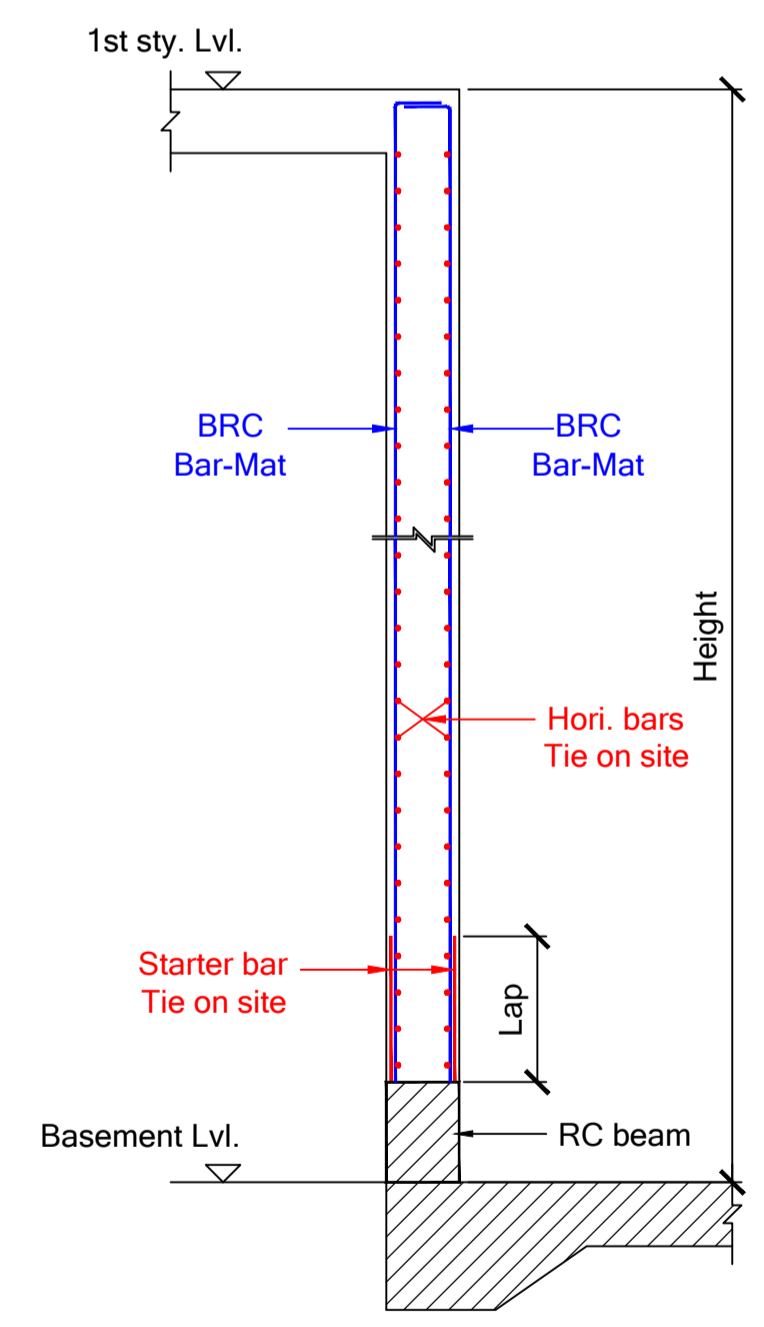



**TYPICAL BASEMENT WALL (TYPE 1)**

Note:  
 1. Reinf. as specified  
 2. Lapping - As specified

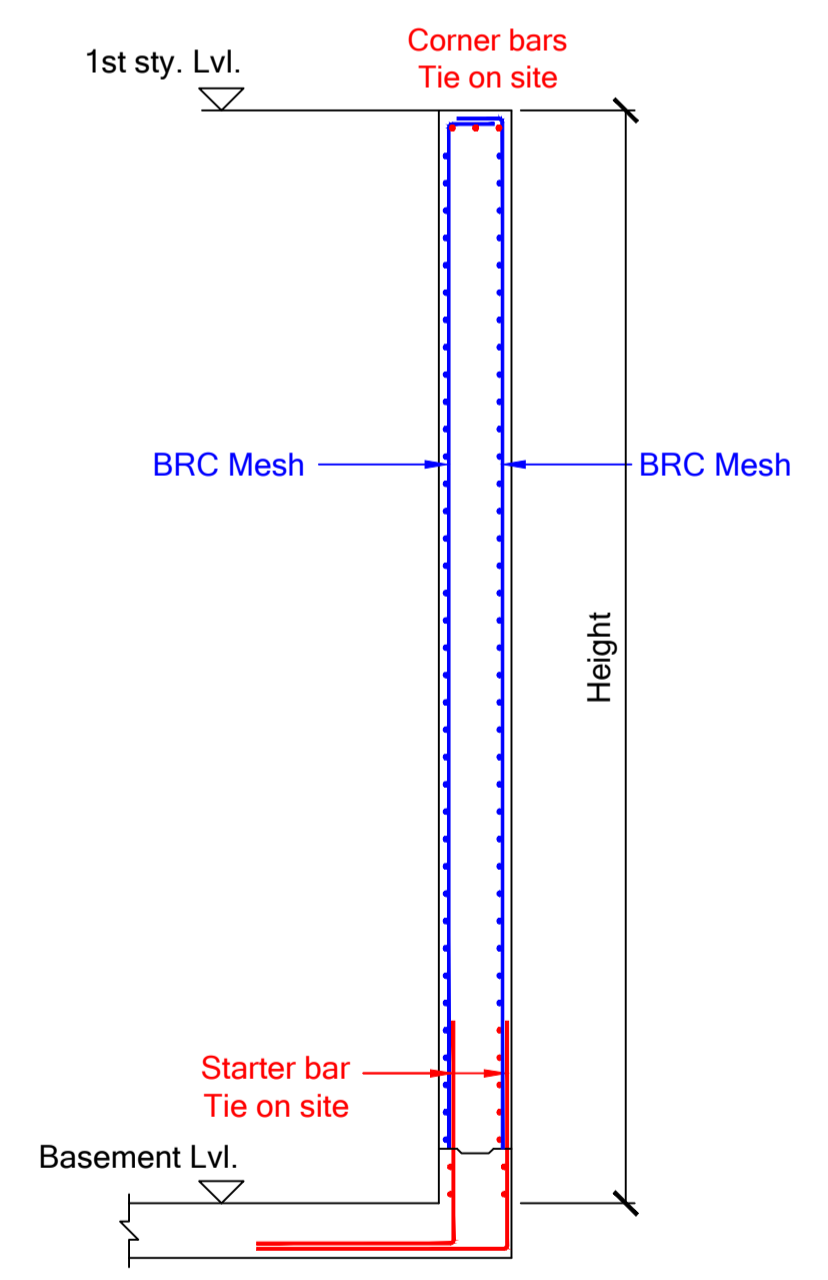


**TYPICAL BASEMENT WALL (TYPE 2)**

Note:  
 1. Reinf. as specified  
 2. Lapping - As specified

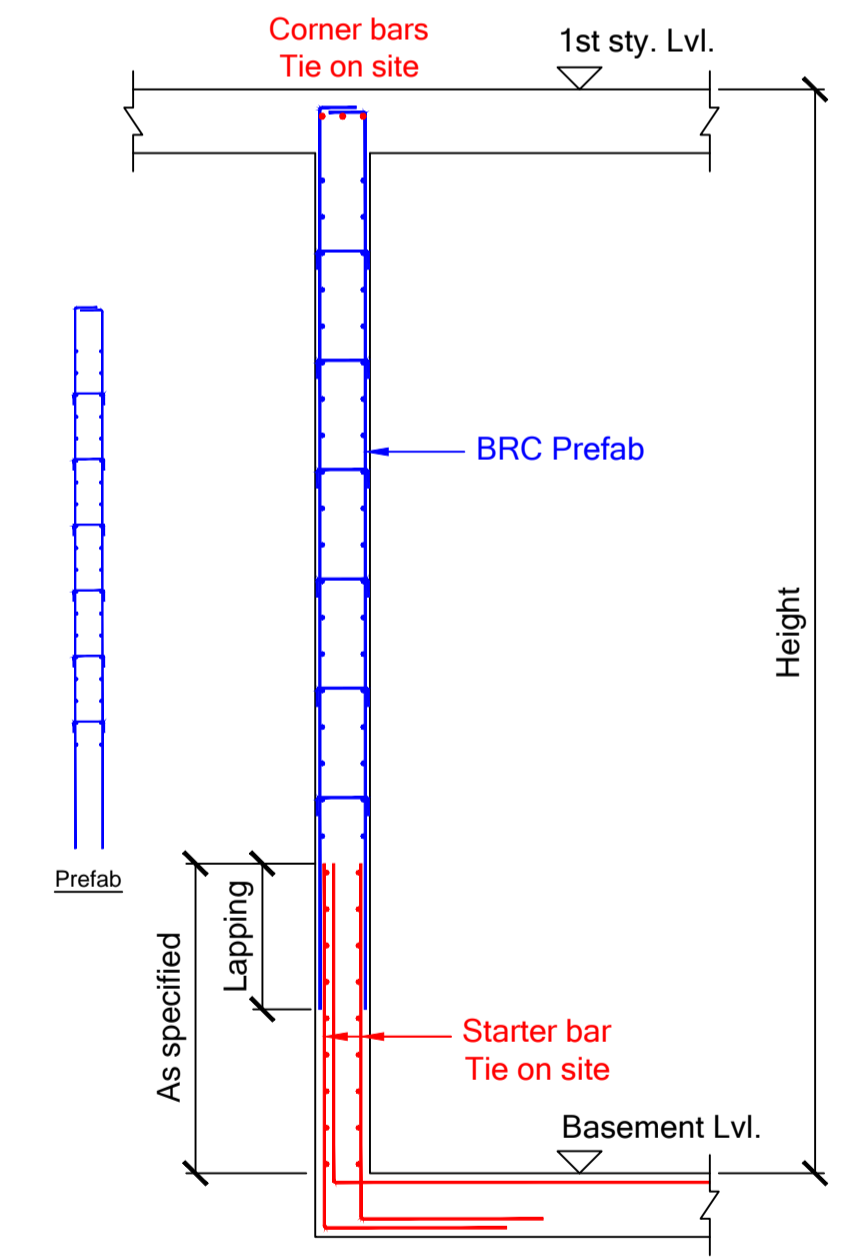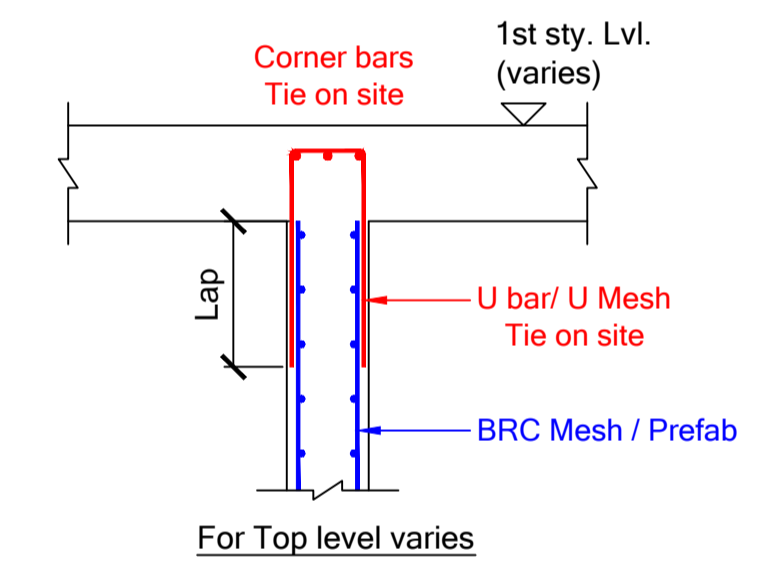

**TYPICAL BASEMENT WALL (TYPE 3)**

Note:  
 1. Reinf. as specified  
 2. Lapping - As specified  
 3. C-Links - As specified (otherwise T10-600 b/w)

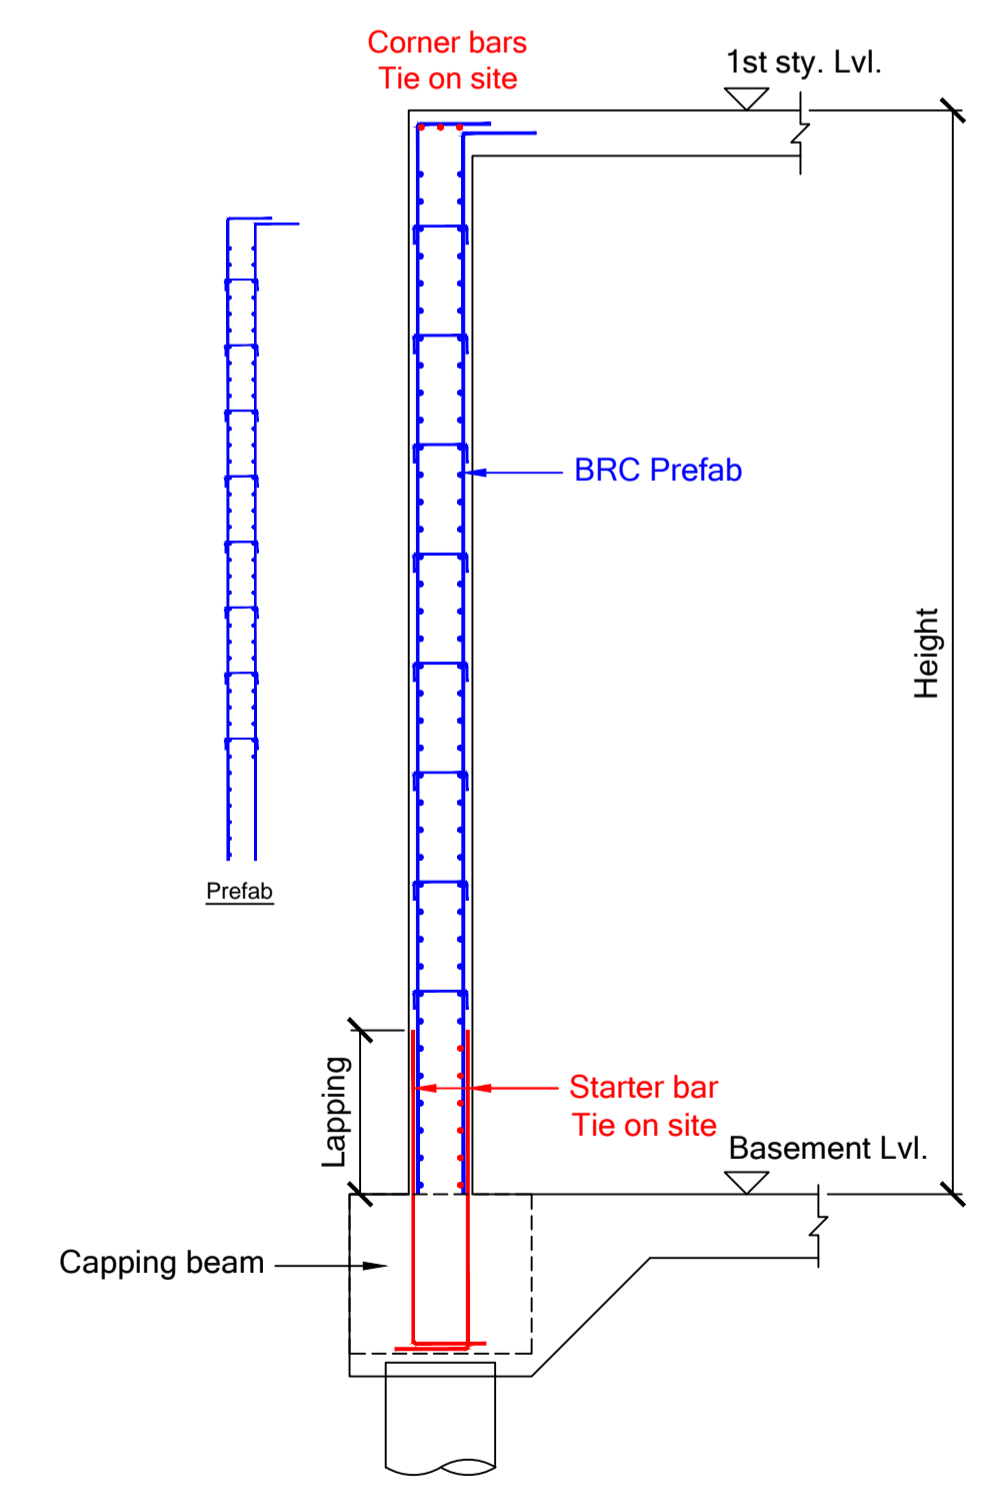

**TYPICAL BASEMENT WALL (TYPE 4)**

Note:  
 1. Reinf. as specified  
 2. Lapping - As specified  
 3. C-Links - As specified (otherwise T10-600 b/w)

**BRC Prefab**  
*The Art of Reinforcing*  
**BRC ASIA LIMITED**  
 350 Jalan Boon Lay, Jurong Town, Singapore 619530  
 Telephone : 62652333 ; Fax : 62664728 (Engrg) ; 62652580 (Mktg)  
 Website : www.brc.com.sg , email : sales@brc.com.sg

JOB TITLE :  
 BRC PROPOSAL FOR BASEMENT WALL

EXTRACTED FROM DRAWING NO :	
DRAWING NO :	REV :
DATE :	DRAWN BY :
SCALE :	CHECKED BY :
FILE :	